


CONSULAR BUILDING
NOVINSKY BOULEVARD, 23

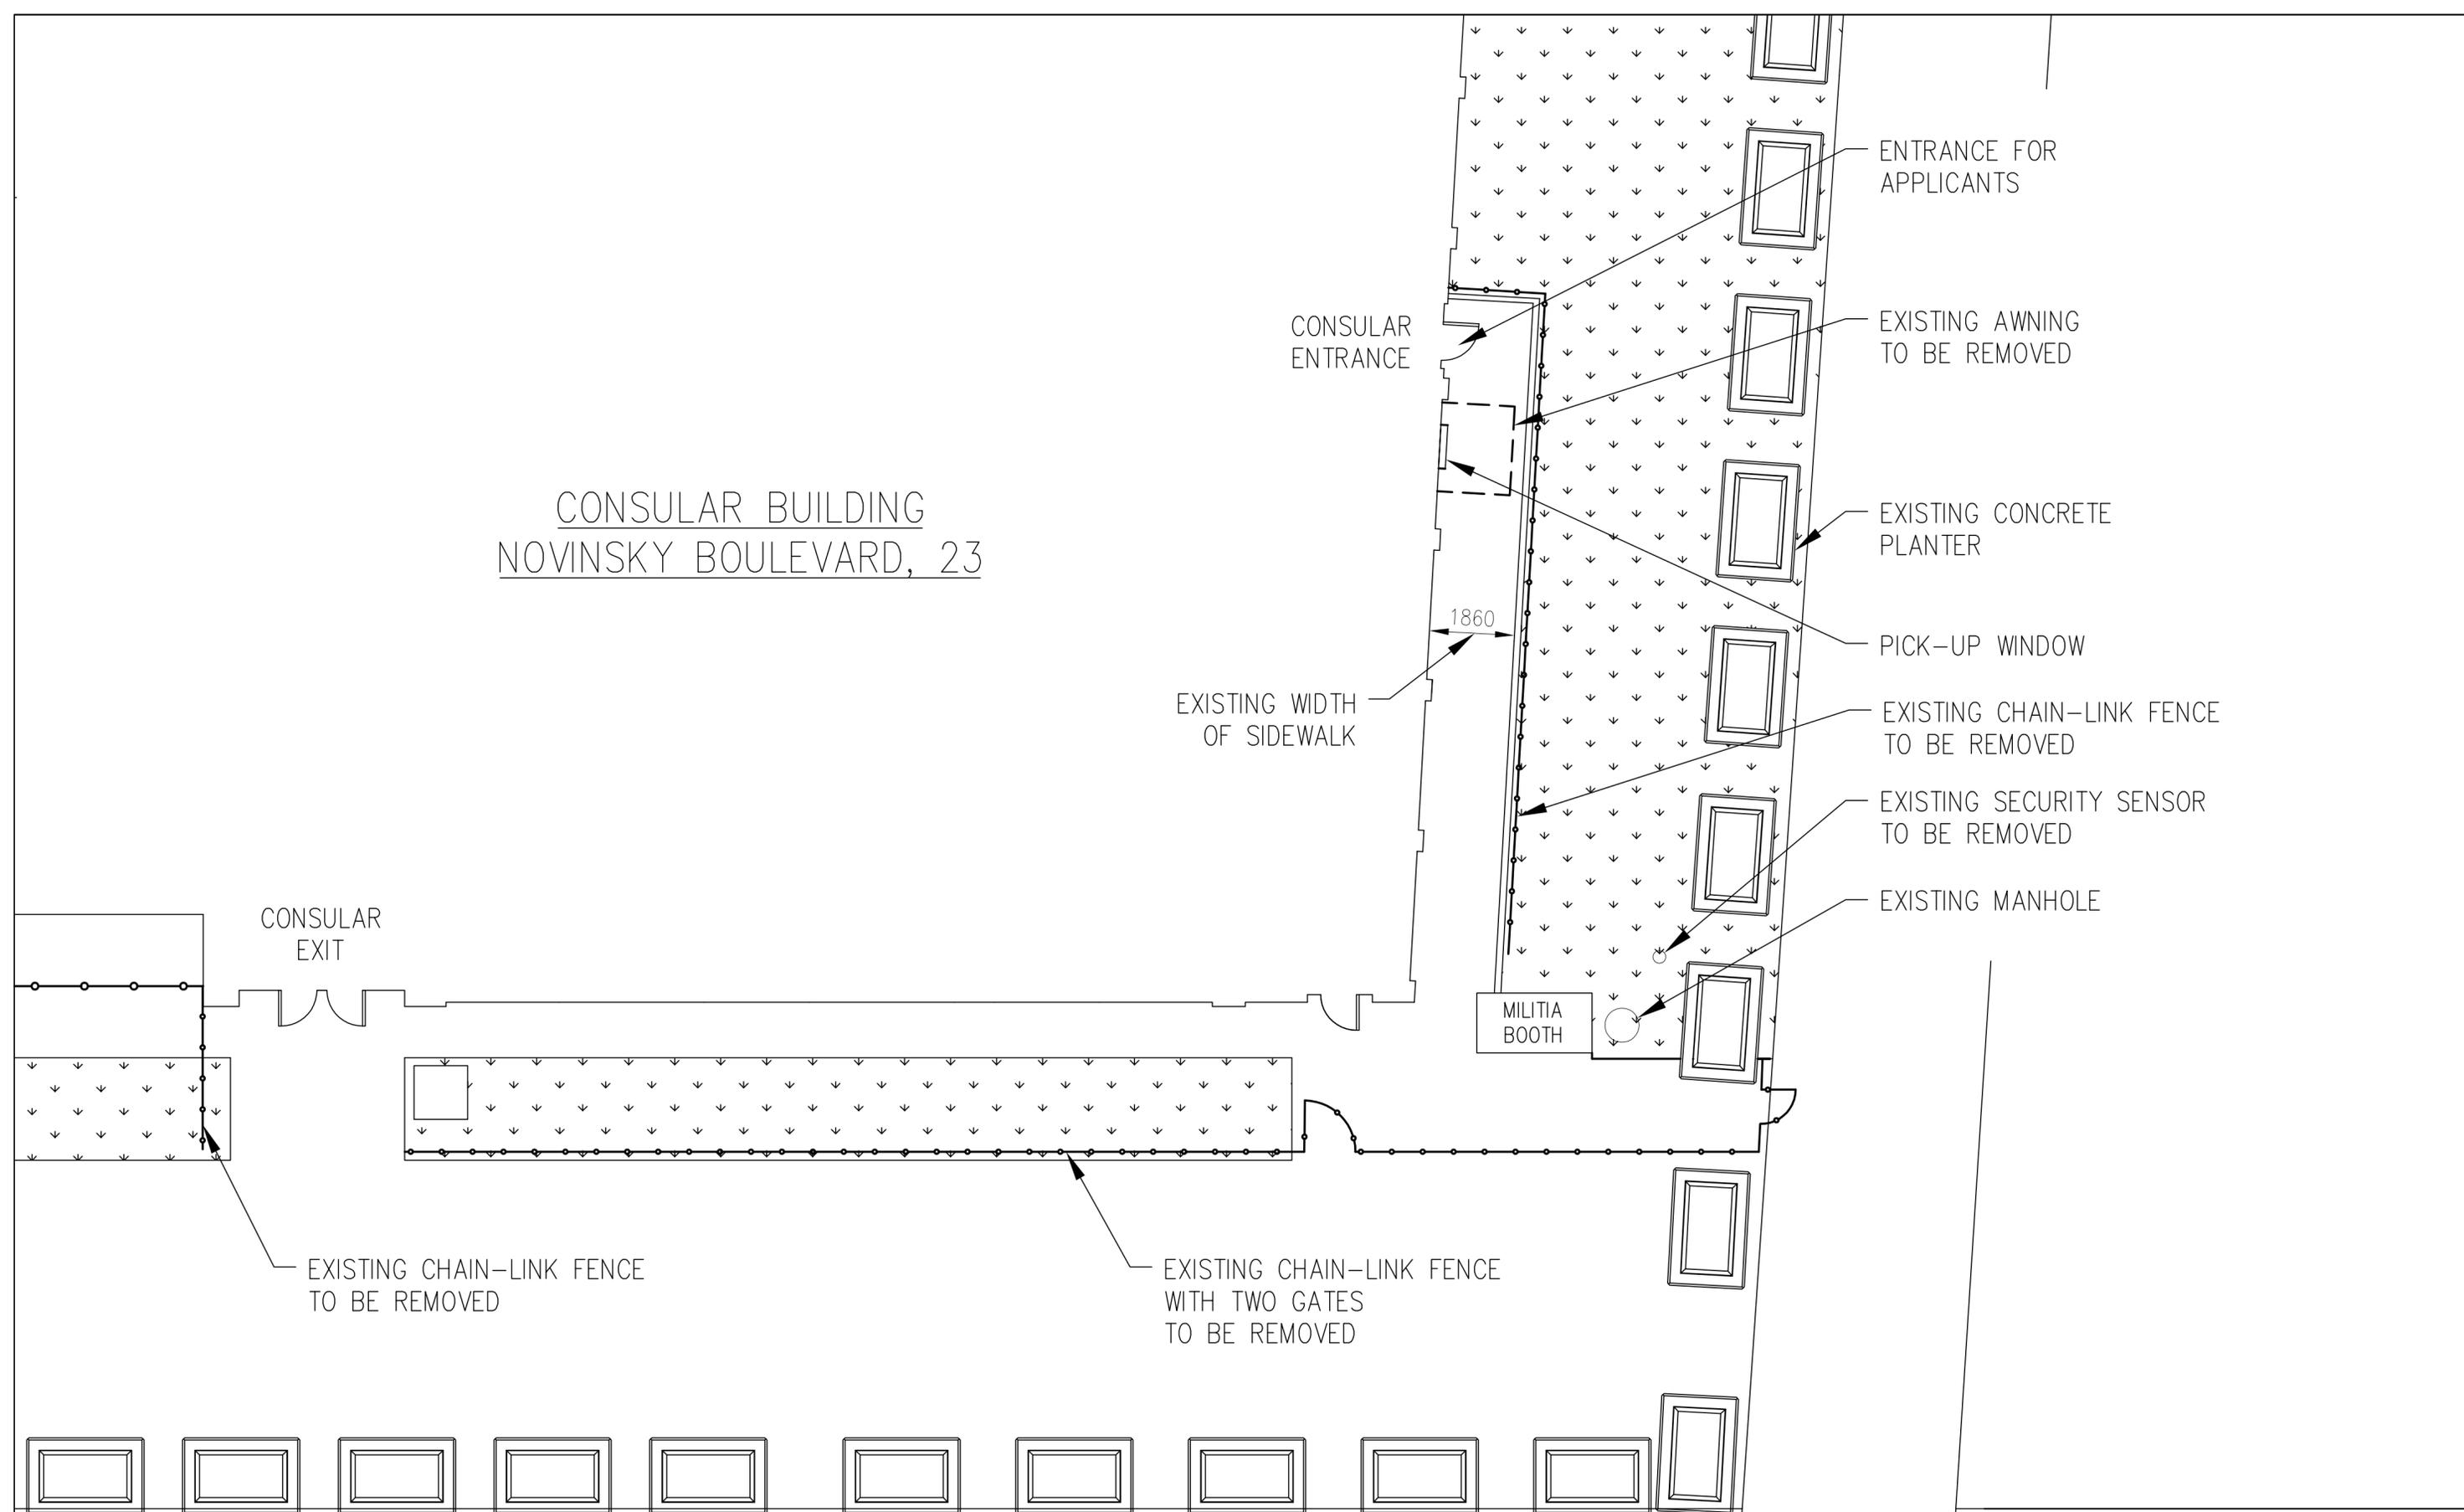

1
A1 EXISTING SITE PLAN
NTS



AMERICAN EMBASSY MOSCOW GSO/FACILITIES

CONSULAR BUILDING
OUTSIDE IMPROVEMENTS AT CONSULAR ENTRANCE
EXISTING SITE PLAN
Date: 09.15.2010
DRAFTED BY: M.A.

A2